



1  
A4 **1ST FLOOR BLDG #124/128**  
SCALE: 1/8" = 1'-0"

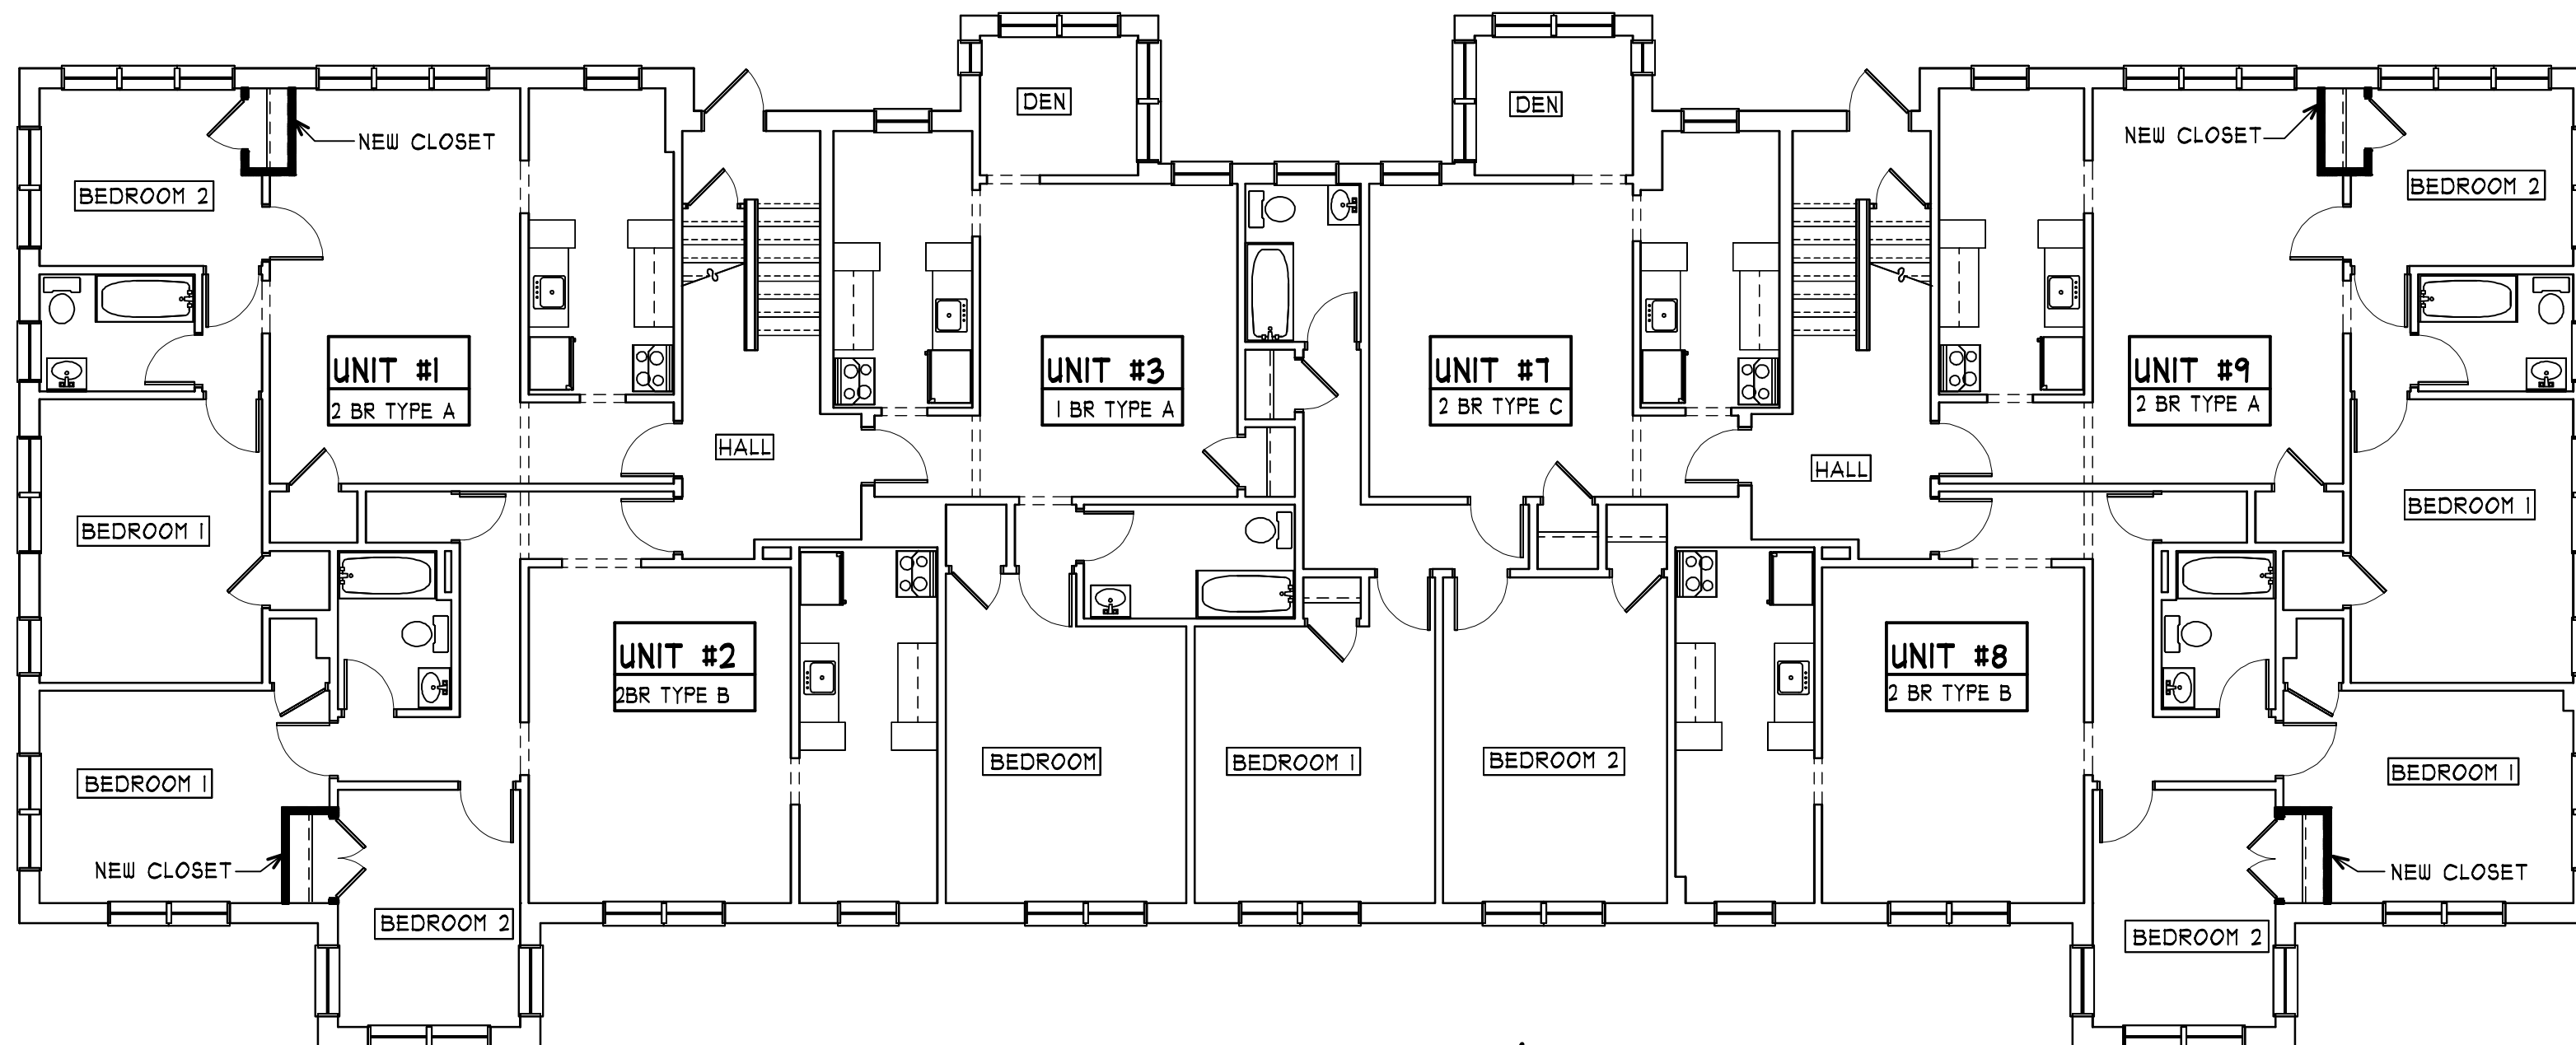

1  
A4 **1ST FLOOR BLDG #126/130**  
SCALE: 1/8" = 1'-0"

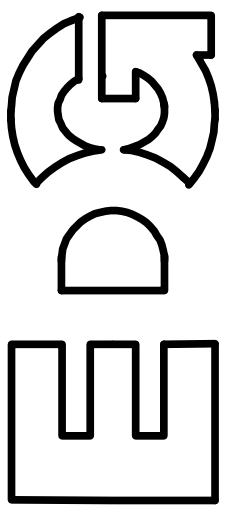

**EDG ARCHITECTS**  
2 Bethesda Metro Center  
Suite 707  
Bethesda, MD 20814  
(301) 654-0058

Printing	Date
DHCD APPLICATION	JAN 25 08

**WEBSTER GARDENS**  
WASHINGTON DC  
FIRST FLOOR PLANS

A4